


PLOT AREA =592 SQM
 PLOT 1 AREA =294.20 SQM
 PLOT 2 AREA =297.80 SQM

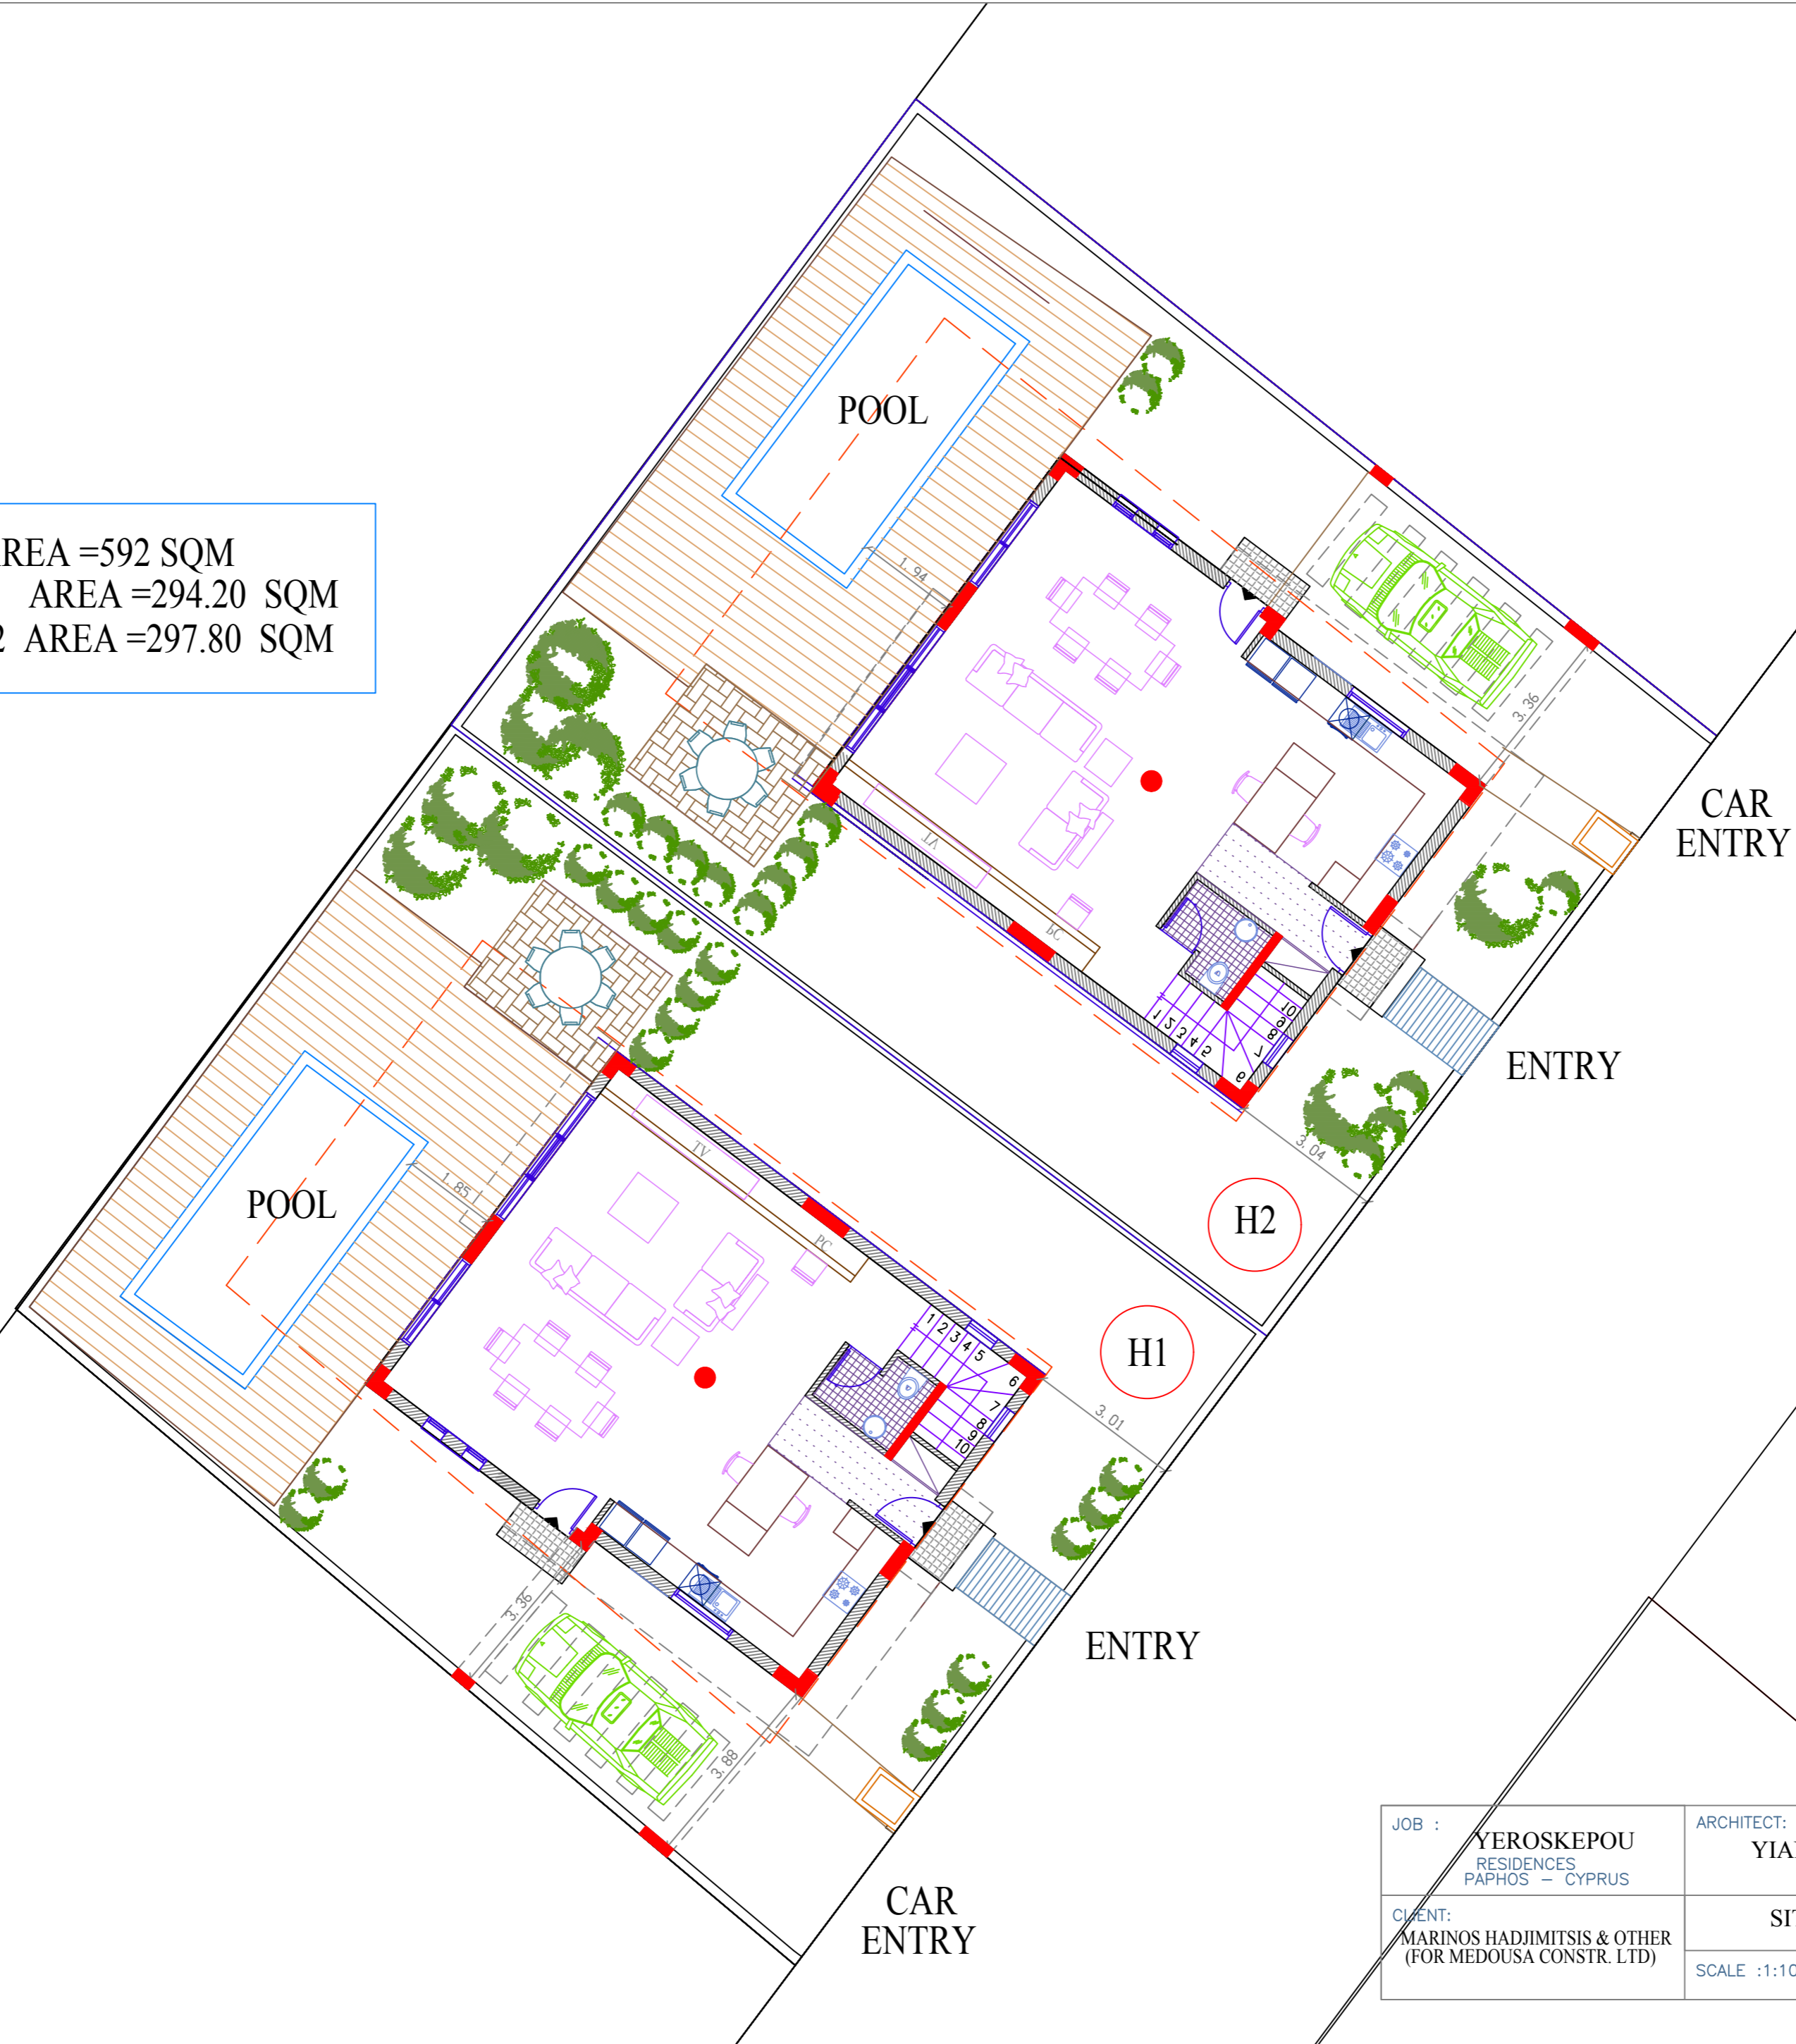

JOB :	YEROSKEPOU RESIDENCES PAPHOS - CYPRUS	ARCHITECT:	YIANNOUKOU LAMBRIANIDOU JOANNA TEL. 26 - 222700 , MOB . 99577622	
CLIENT:	MARINOS HADJIMITSIS & OTHER (FOR MEDOUSA CONSTR. LTD)	SITE PLAN		
		SCALE :1:100	DATE : NOV' 2016	DWG NO.: A 1