



TYPE A - ROOF GARDEN

COVERED AREAS = 143.50 SQM
 COV. VERANTAS = 36.30 SQM
 UNCOVERED KIT. VER. = 3.55 SQM
 UNCOVERED PARKING AREA = 35.10 SQM
 ENCLOSED AREA = 23.25 SQM
 UNCOV. ROOF GARDEN AREA = 67.90 SQM

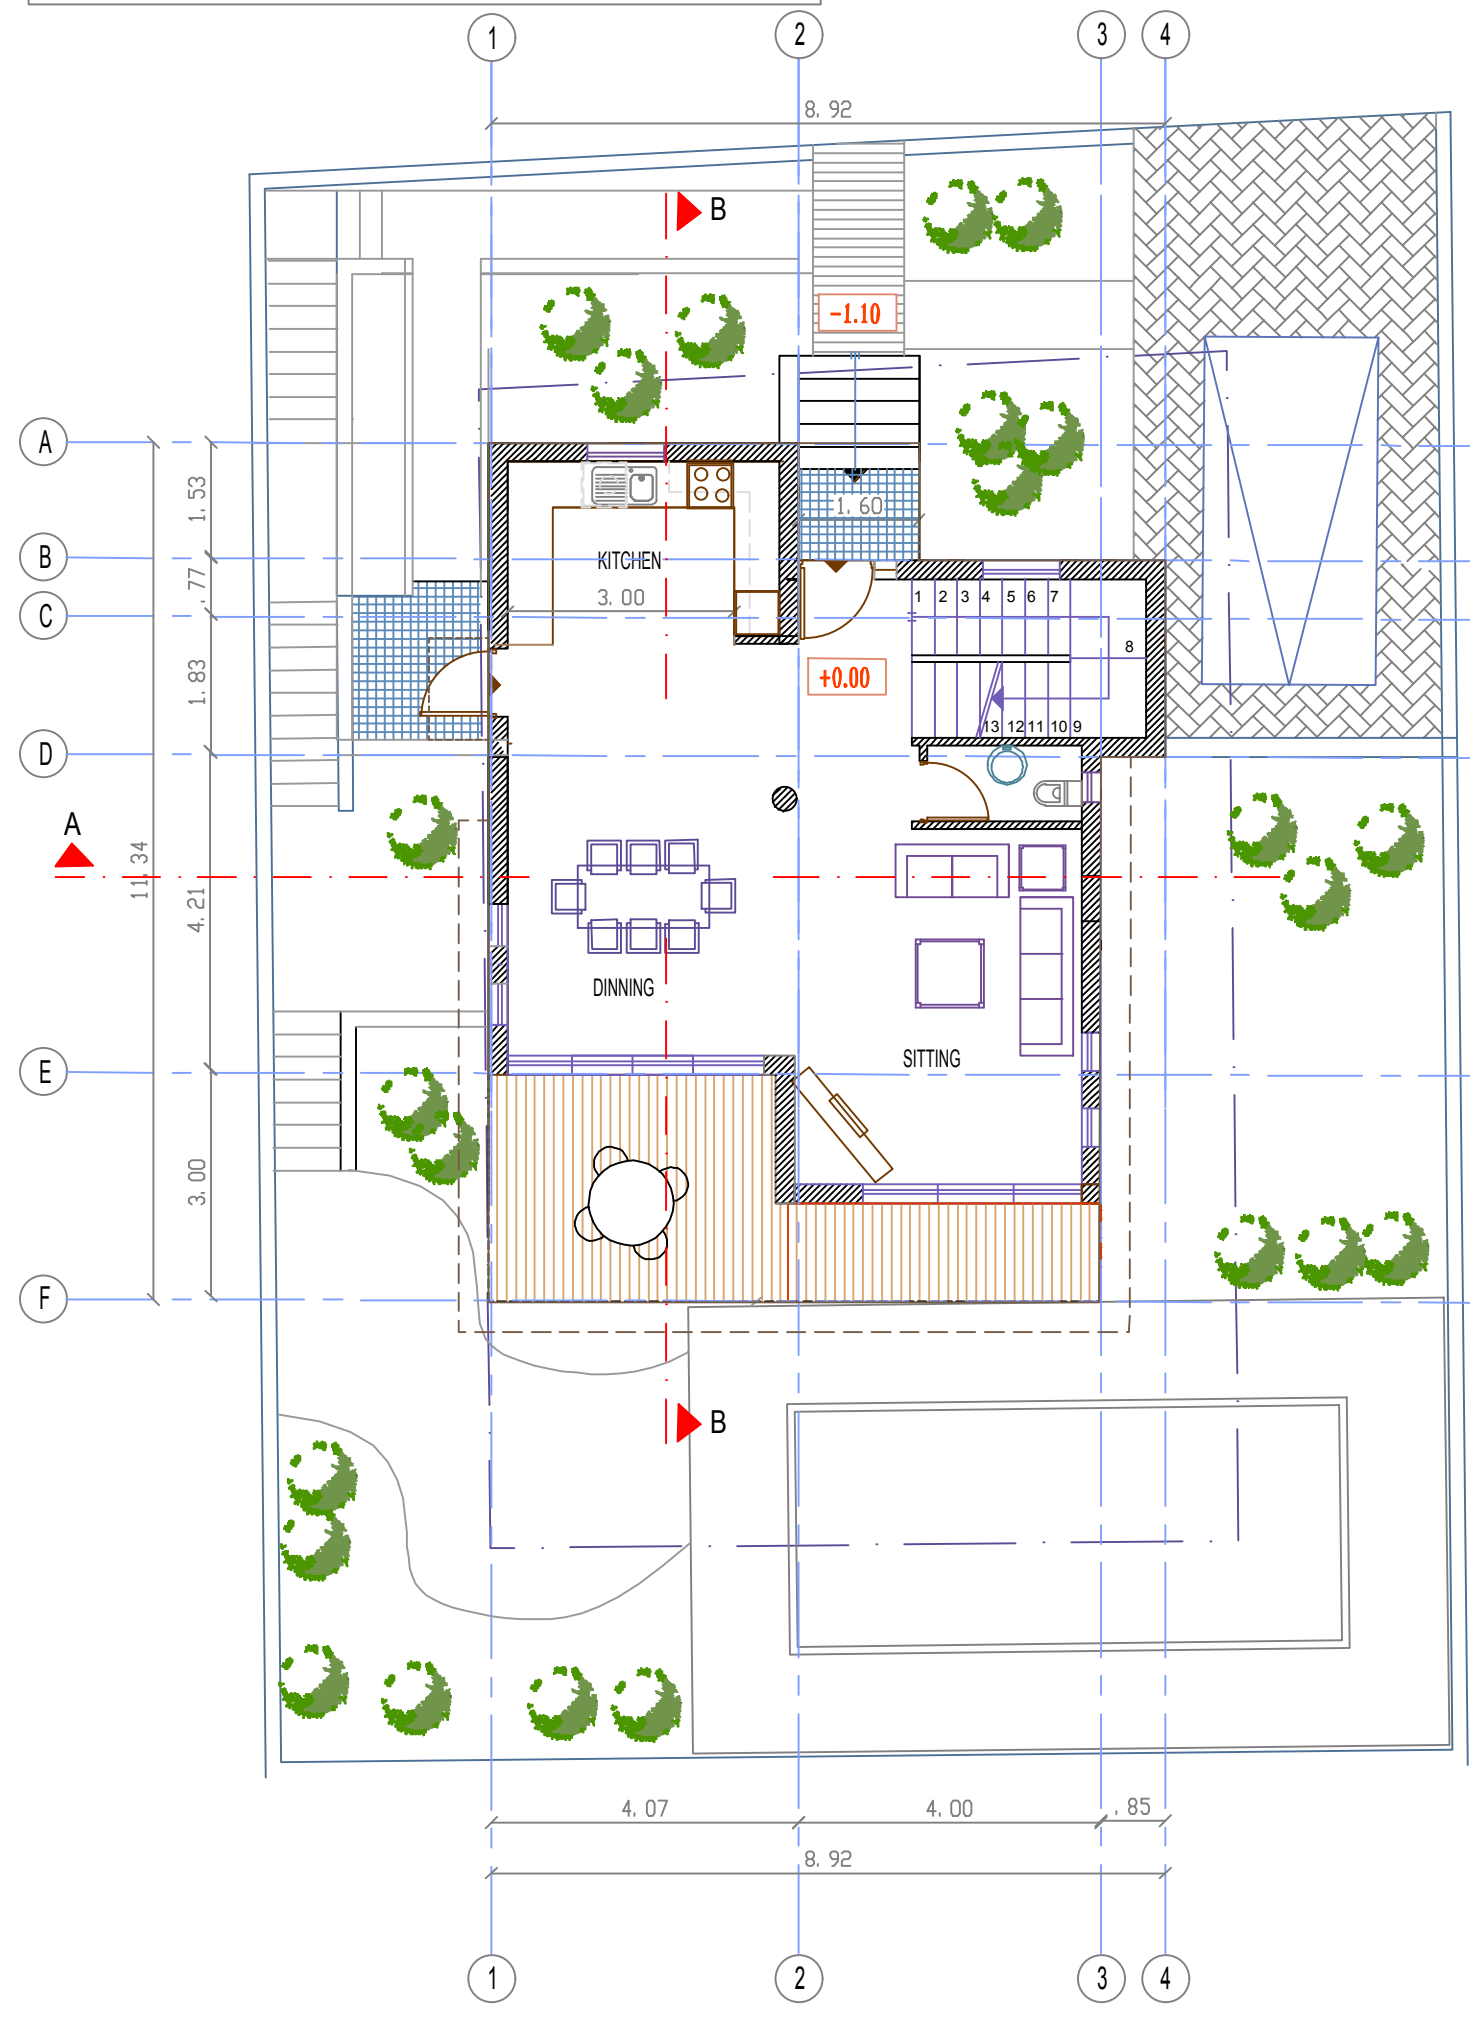


TYPICAL TOP FLOOR PLAN

FLOOR AREA = 70.10 SQM
 COV. VER. SIT./DIN AREA = 17.65 SQM
 COV. VERANTA AREA (ENTRIES) = 3.60 SQM

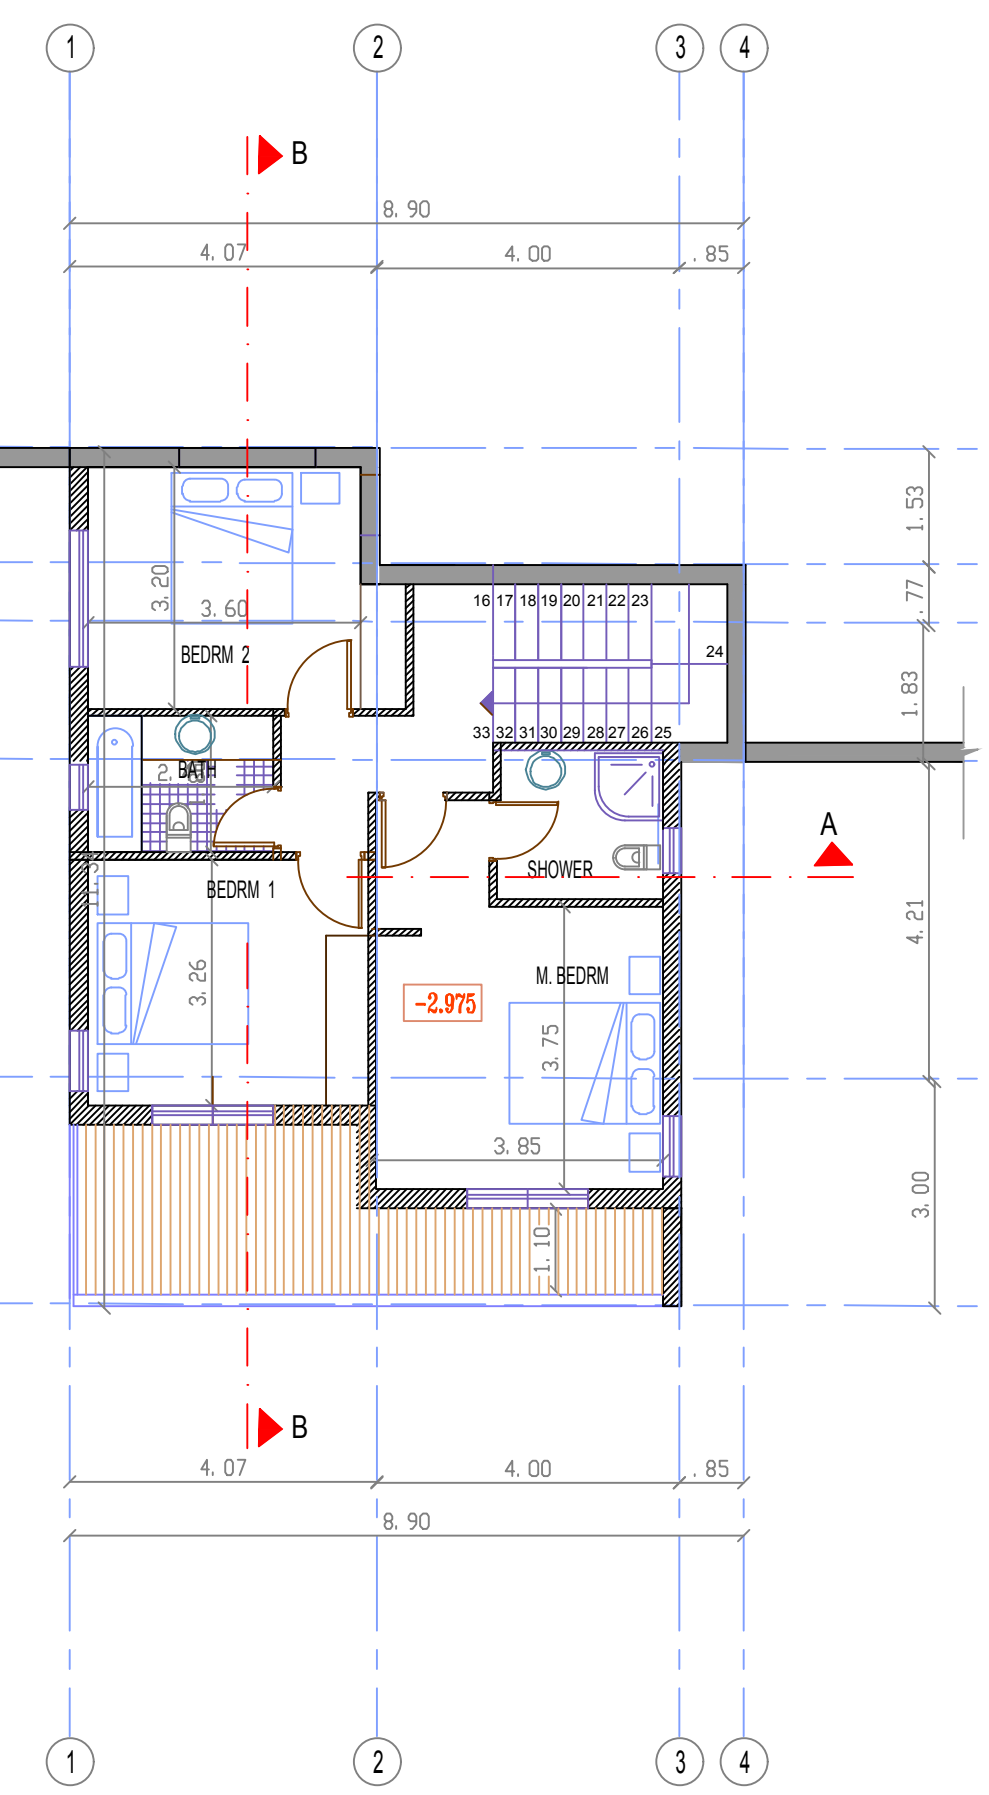


TYPICAL LOWER LEVEL FLOOR

LOWER FLOOR AREA = 73.40 SQM
 AREA COV. VERANTAS = 15.05 SQM

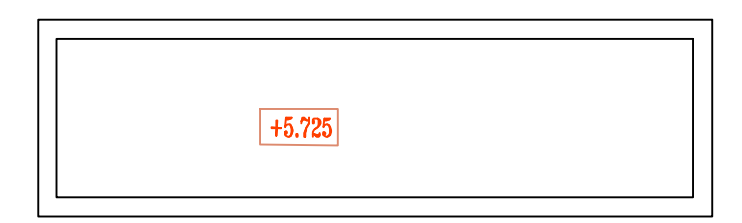

TYPICAL ROOF PLAN

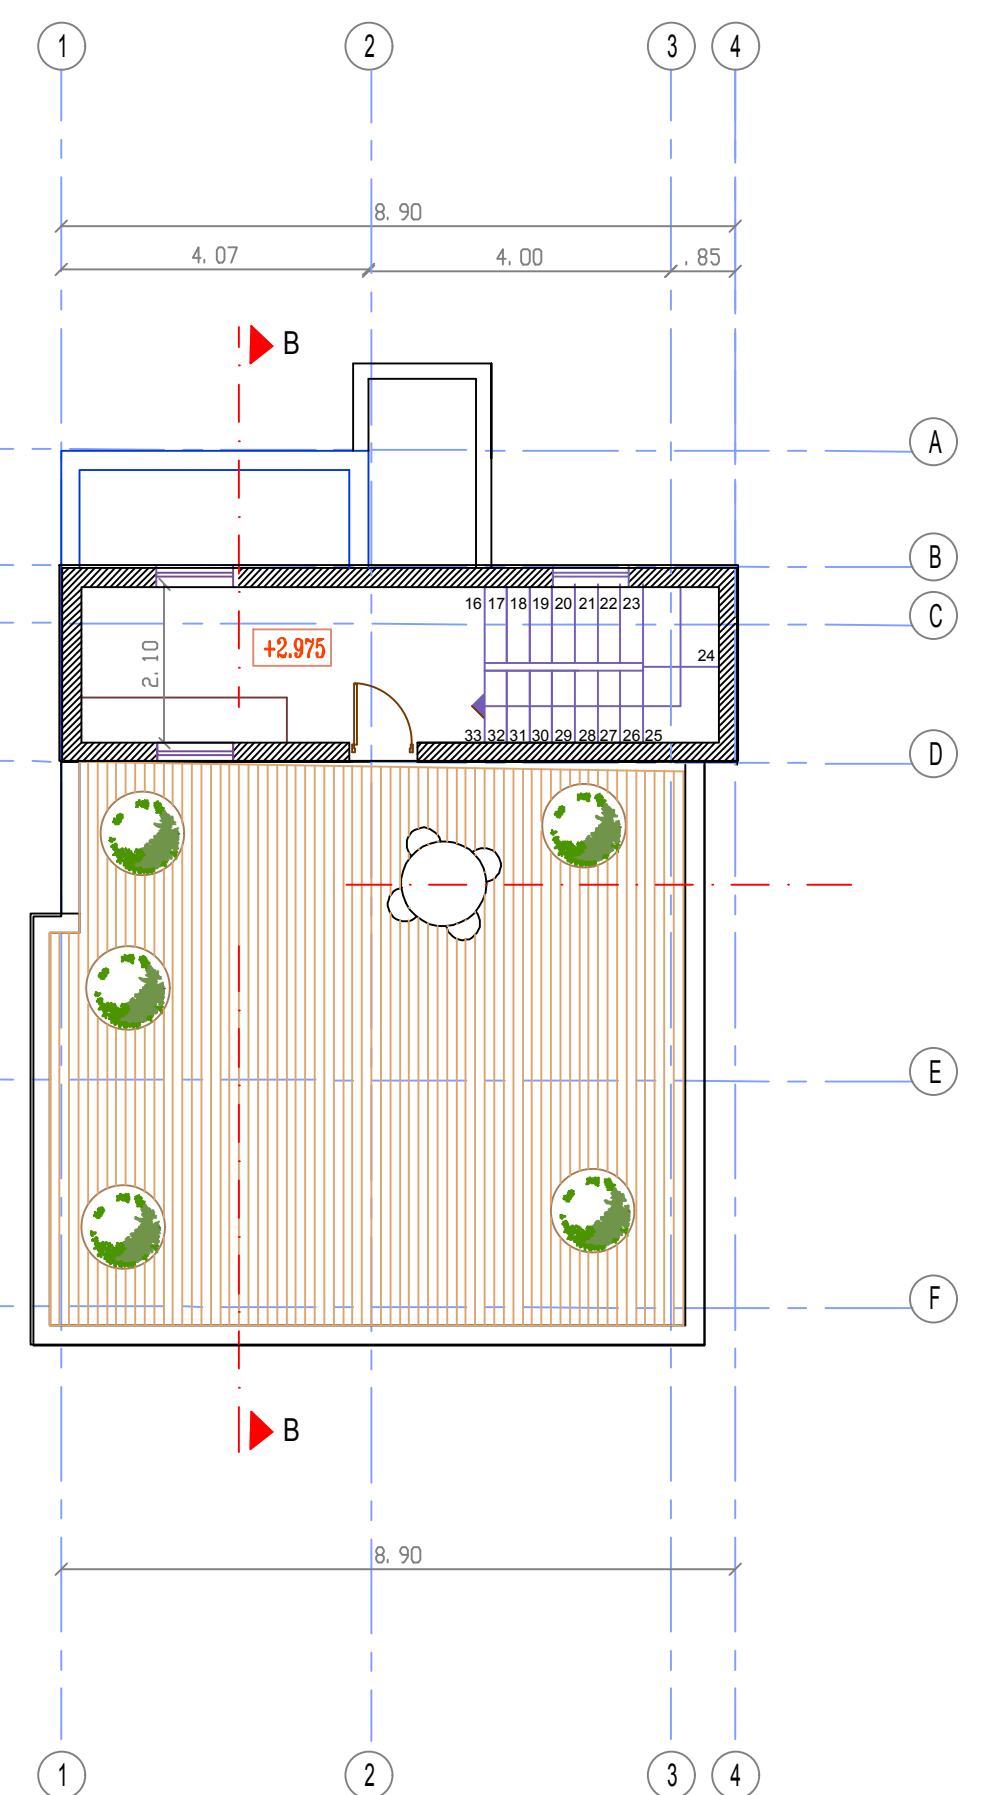

TYPICAL UPPER LEVEL - ROOF GARDEN

ENCLOSED AREA = 23.25 SQM
 UNCOV. ROOF GARDEN AREA = 67.90 SQM

JOB :	MYRTOUS RESIDENCES PAPHOS - CYPRUS	ARCHITECT:	YIANNOUKOU LAMBRIANIDOU JOANNA TEL. 26 - 222700, MOB. 99577622
CLIENT:	MYRTUS PROPERTIES LTD PROJECT OF MEDOUSA DEVELOPERS	TYPICAL PLANS - TYPE A (1-2)	
SCALE :1:100		DATE : DEC' 2016	DWG NO.: A 2