


TYPE A1 - (SEMI-BASEMENT)

COVERED AREAS = 143.50 SQM
 COV. VERANTAS = 36.30 SQM
 UNCOVERED KIT. VER. = 3.55 SQM
 UNCOVERED PARKING AREA = 35.10 SQM
 ENCLOSED BASEMENT AREA = 36.45 SQM

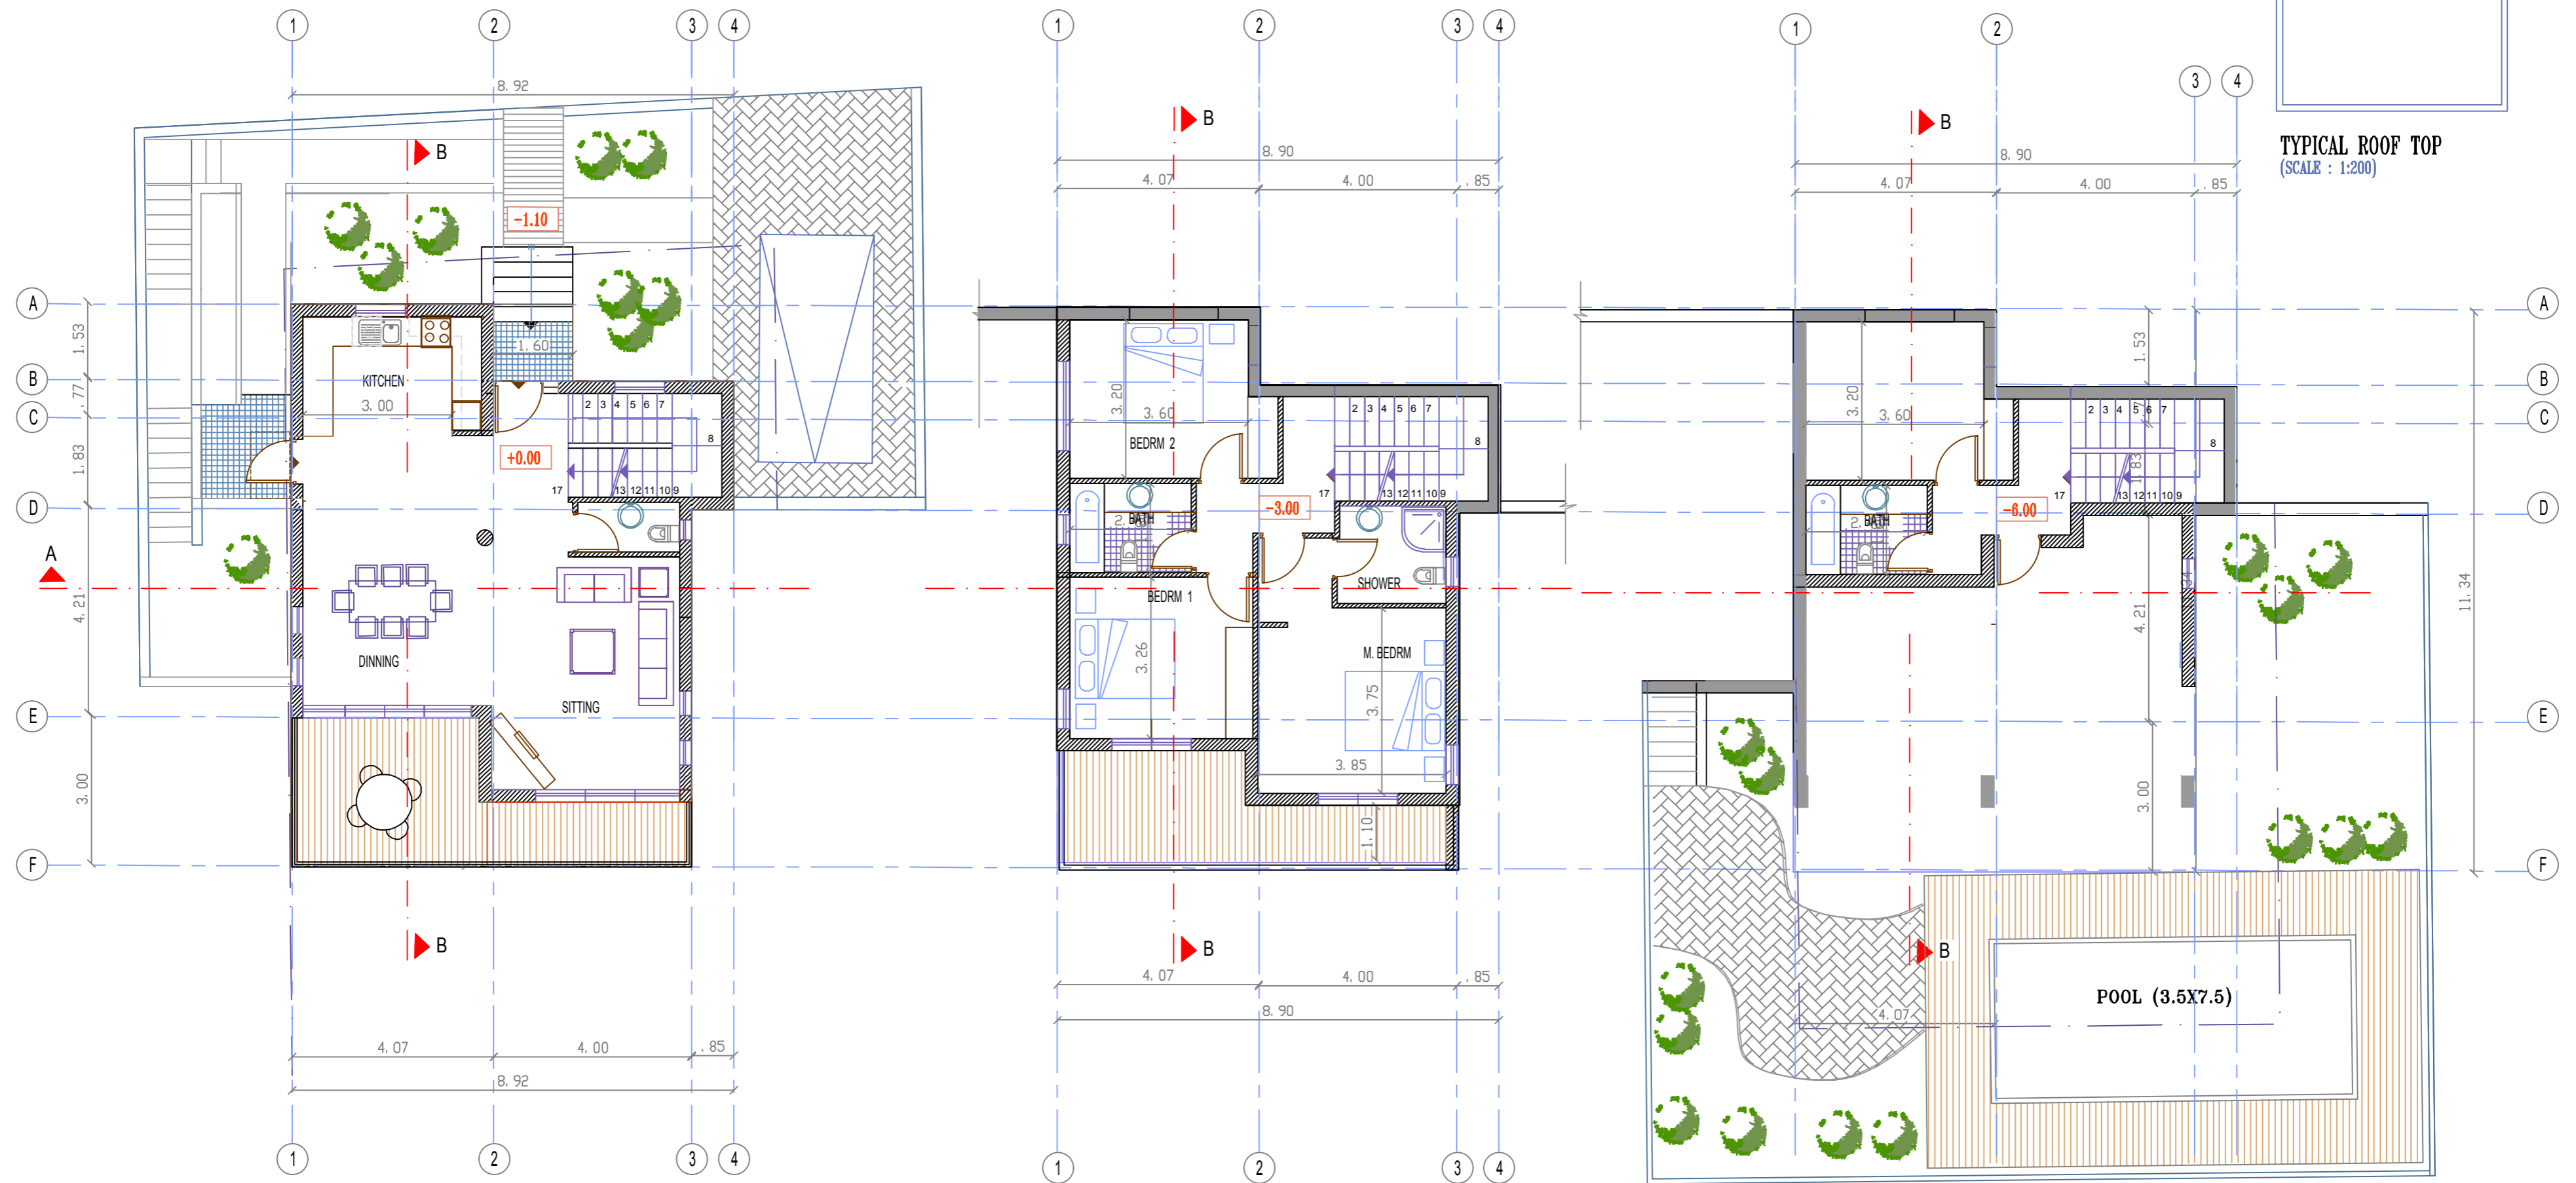

TYPICAL TOP FLOOR PLAN

FLOOR AREA = 70.10 SQM
 COV. VER. SIT./DIN AREA = 17.65 SQM
 COV. VERANTA AREA (ENTRIES) = 3.60 SQM

TYPICAL LOWER FLOOR LEVEL

LOWER FLOOR AREA = 73.40 SQM
 AREA COV. VERANTAS = 15.05 SQM

TYPICAL LOWER LEVEL

ENCLOSED BASEMENT AREA = 36.45 SQM
 UN COV. POOL PATIO = 25.60 SQM

JOB :	MYRTOUS RESIDENCES PAPHOS - CYPRUS	ARCHITECT:	YIANNOUKOU LAMBRIANIDOU JOANNA TEL. 26 - 222700, MOB. 99577622
CLIENT:	MYRTUS PROPERTIES LTD PROJECT OF MEDOUSA DEVELOPERS	TYPICAL PLANS - TYPE A1 (3-6)	
		SCALE :1:100	DATE : DEC' 2016
		DWG NO.: A 3	