



TYPE B

COVERED AREAS = 139.55 SQM
 COV. VERANTAS = 32.40 SQM
 UNCOVERED KIT. VER. = 3.15 SQM
 UNCOVERED PARKING AREA = 36.10 SQM

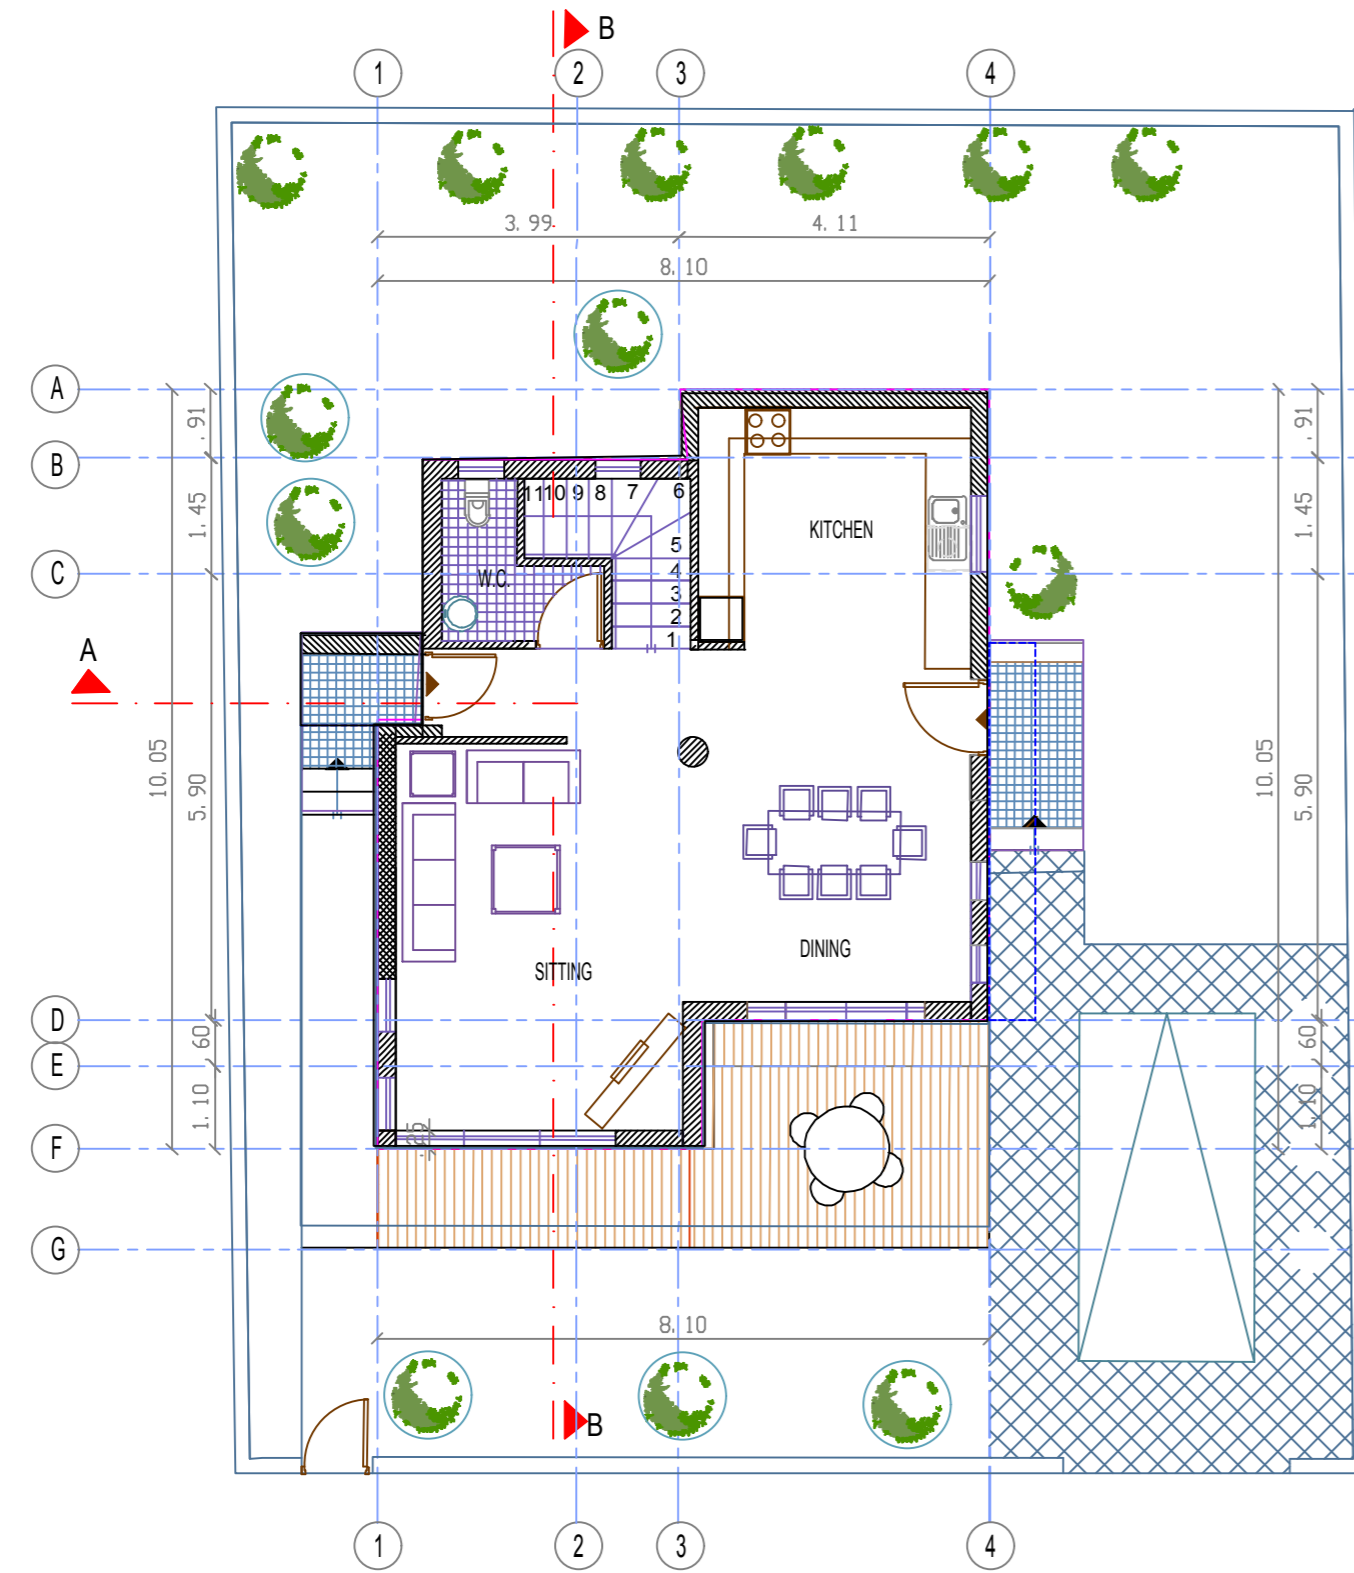


TYPICAL GROUND FLOOR PLAN

GROUND FLOOR AREA = 68.90 SQM
 COV. VER. SIT./DIN AREA = 17.60 SQM
 COV. VERANTA AREA (ENTRY) = 1.95 SQM
 UNCOVERED KIT. VER. = 3.15 SQM
 UNCOVERED PARKING AREA = 36.10 SQM

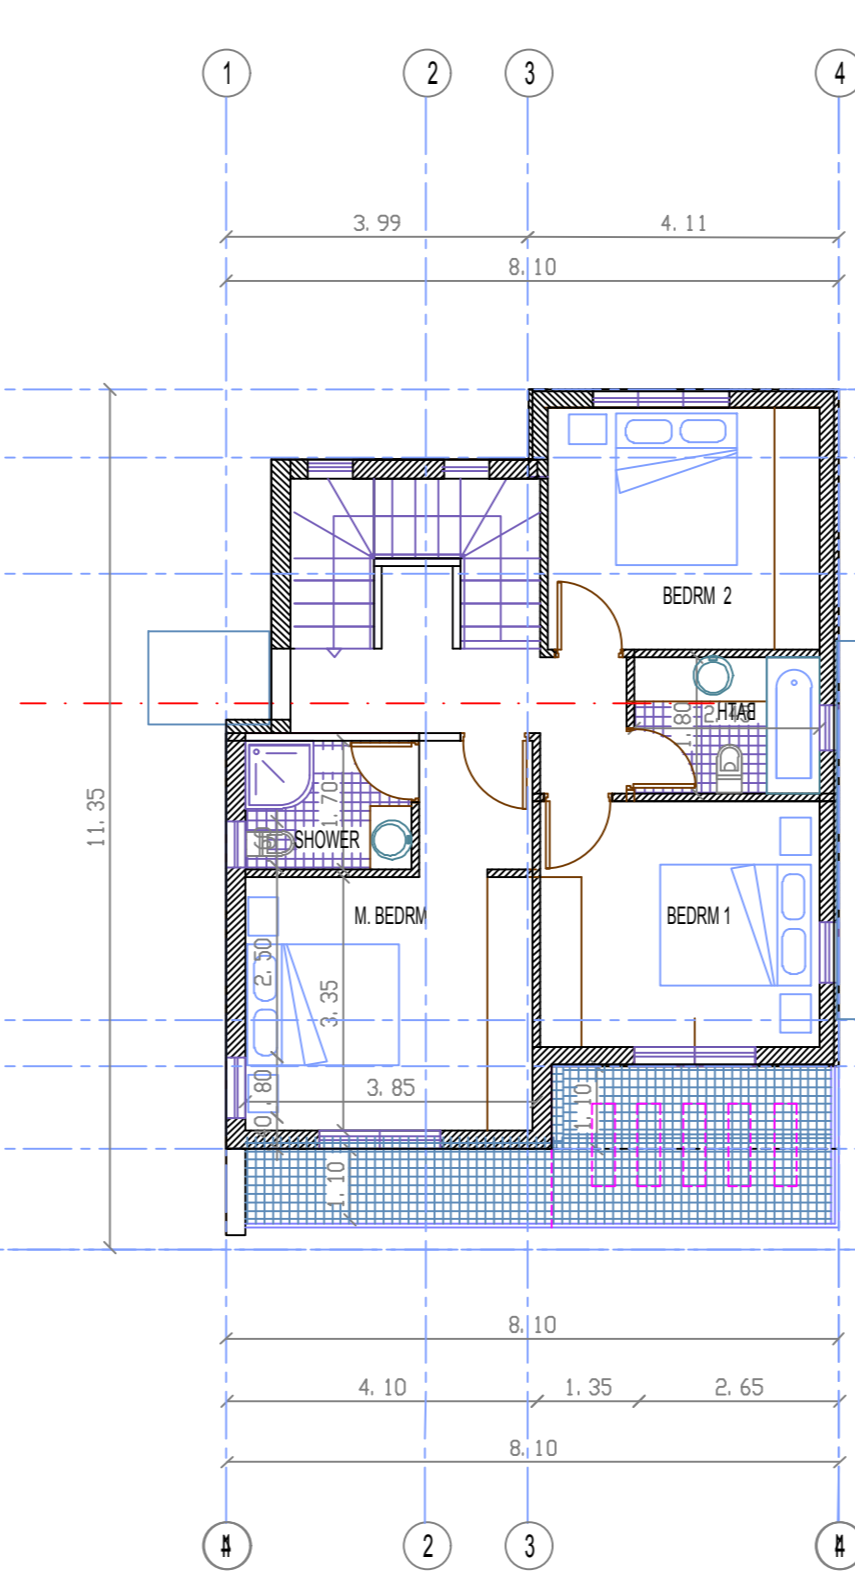

UPPER FLOOR PLAN

UPPER FLOOR AREA = 70.65 SQM
 COV. VERANTA = 12.35 SQM

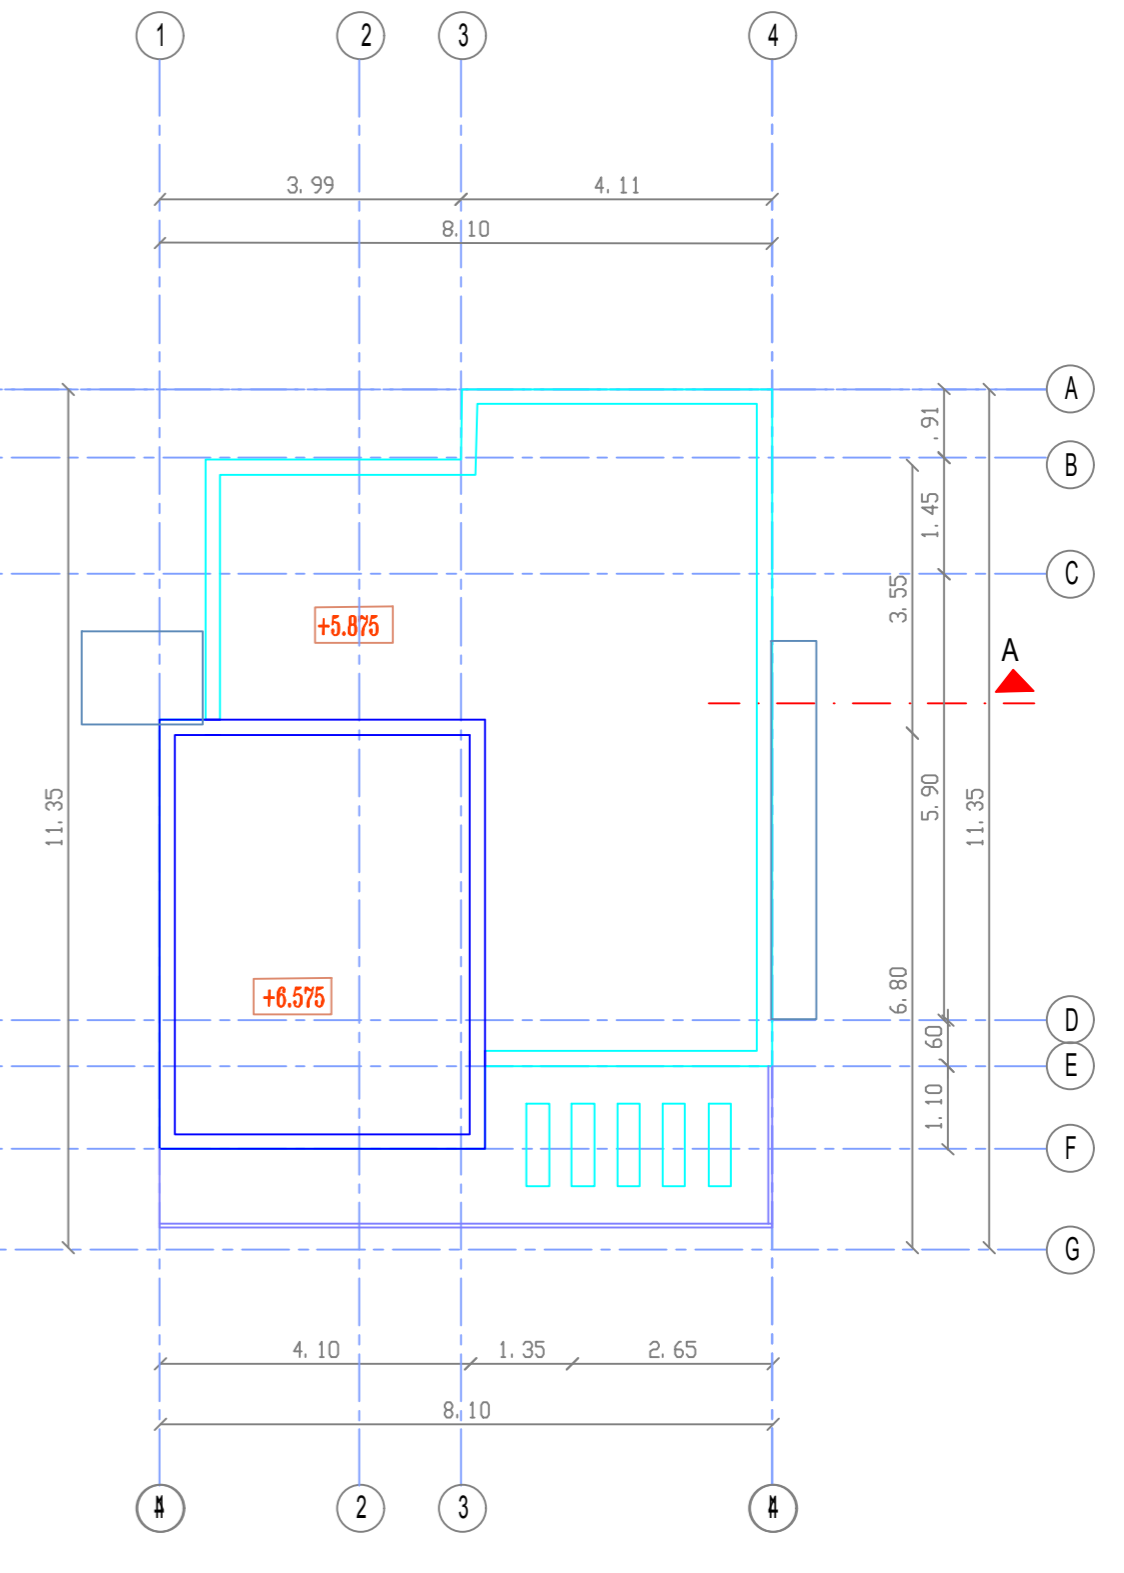

ROOF PLAN

JOB :	MYRTOUS RESIDENCES PAPHOS - CYPRUS	ARCHITECT:	YIANNOUKOU LAMBRIANIDOU JOANNA TEL. 26 - 222700 , MOB . 99577622
CLIENT:	MYRTUS PROPERTIES LTD PROJECT OF MEDOUSA DEVELOPERS	TYPICAL PLANS - TYPE B (7- 16)	
SCALE :1:250		DATE : DEC' 2016	DWG NO.: A 4