



# TYPE C

COVERED AREAS = 131,60 SQM  
 COV. VERANTAS = 27,10 SQM  
 UNCOVERED DECK AREA = 21,85 SQM  
 PARKING AREA = 27,00 SQM  
 ROOF GARDEN AREA = 36,90 SQM

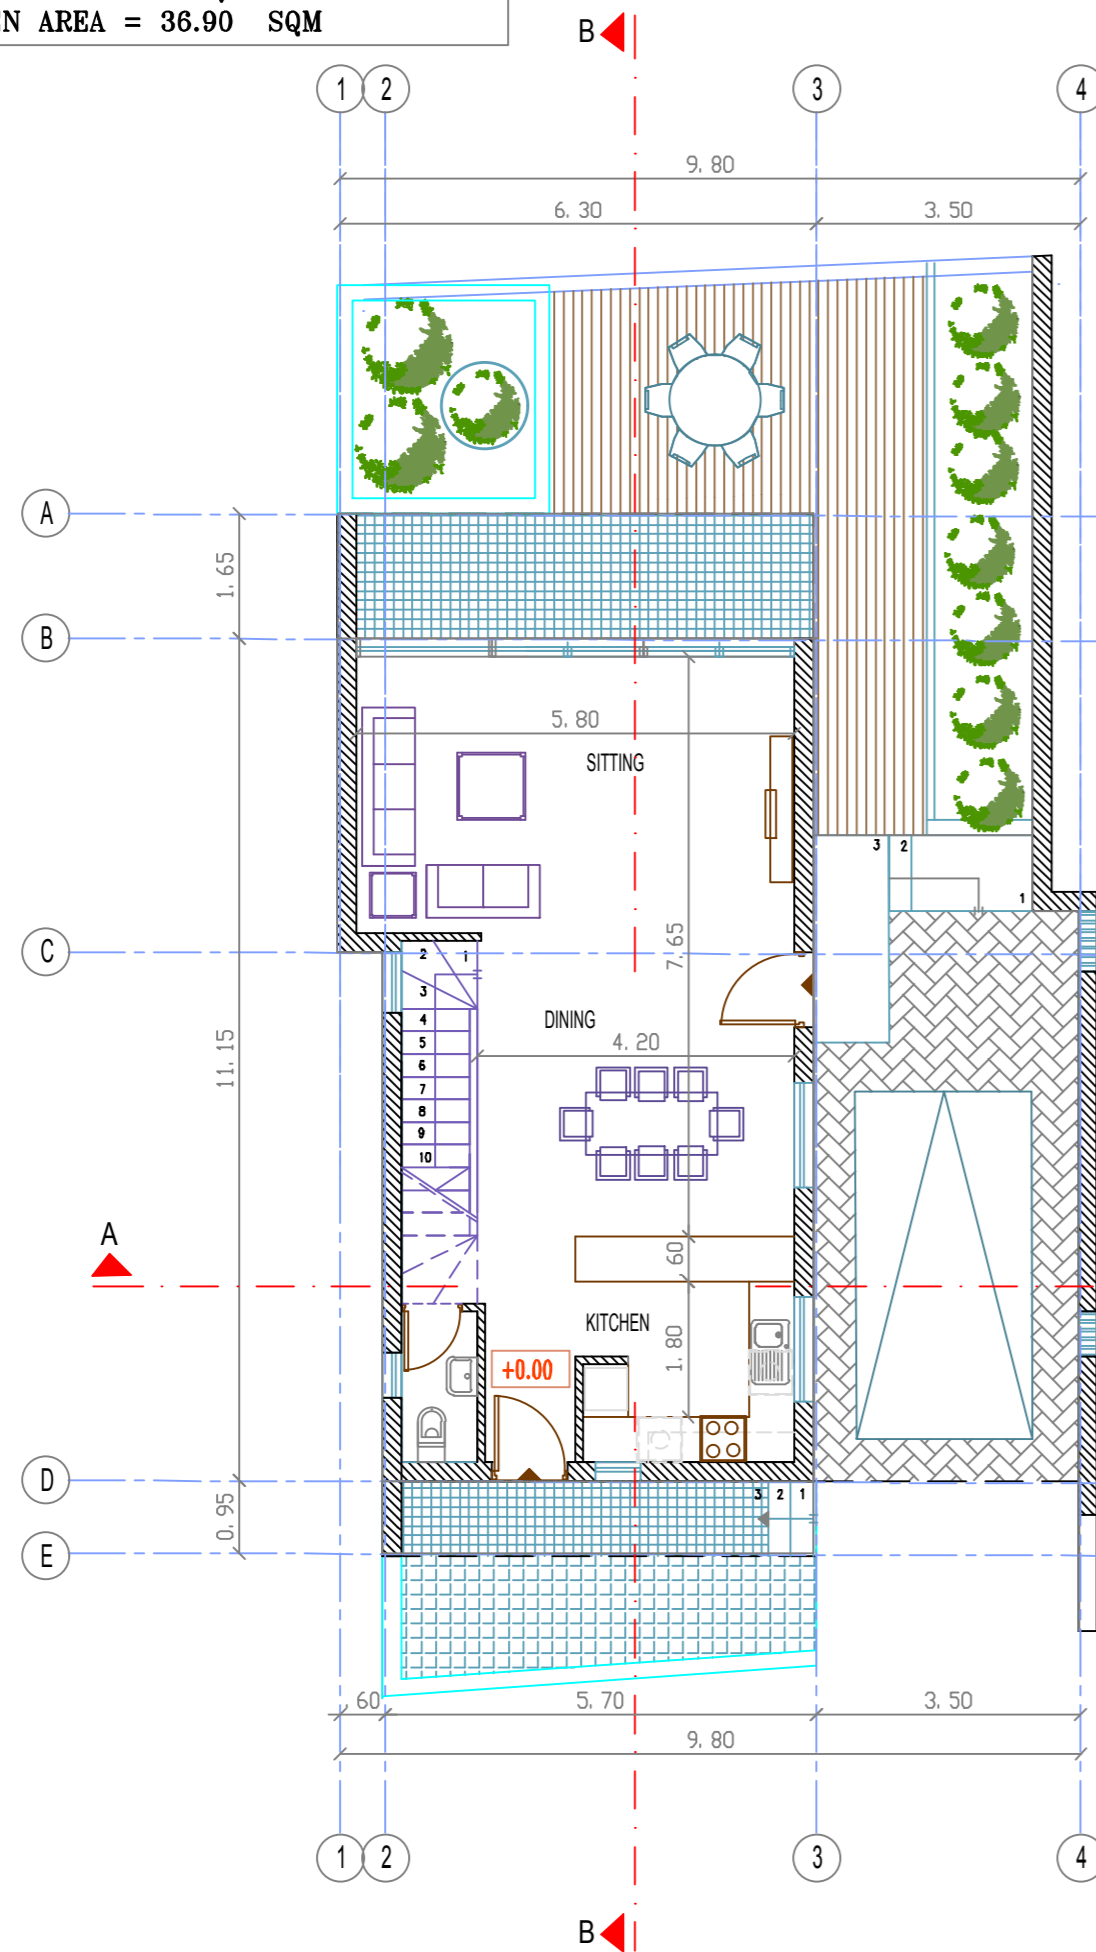


TYPICAL GROUND FLOOR PLAN

GROUND FLOOR AREA = 66.80 SQM  
 COV. VERANTA AREA ( ENTRY ) = 5.70 SQM  
 COV. VER. SIT./DIN AREA = 10.20 SQM  
 UN COV. DECK AREA = 21.85 SQM  
 OPEN SPACE (STAIRS)= 3.70 SQM  
 PARKING AREA = 27.00 SQM

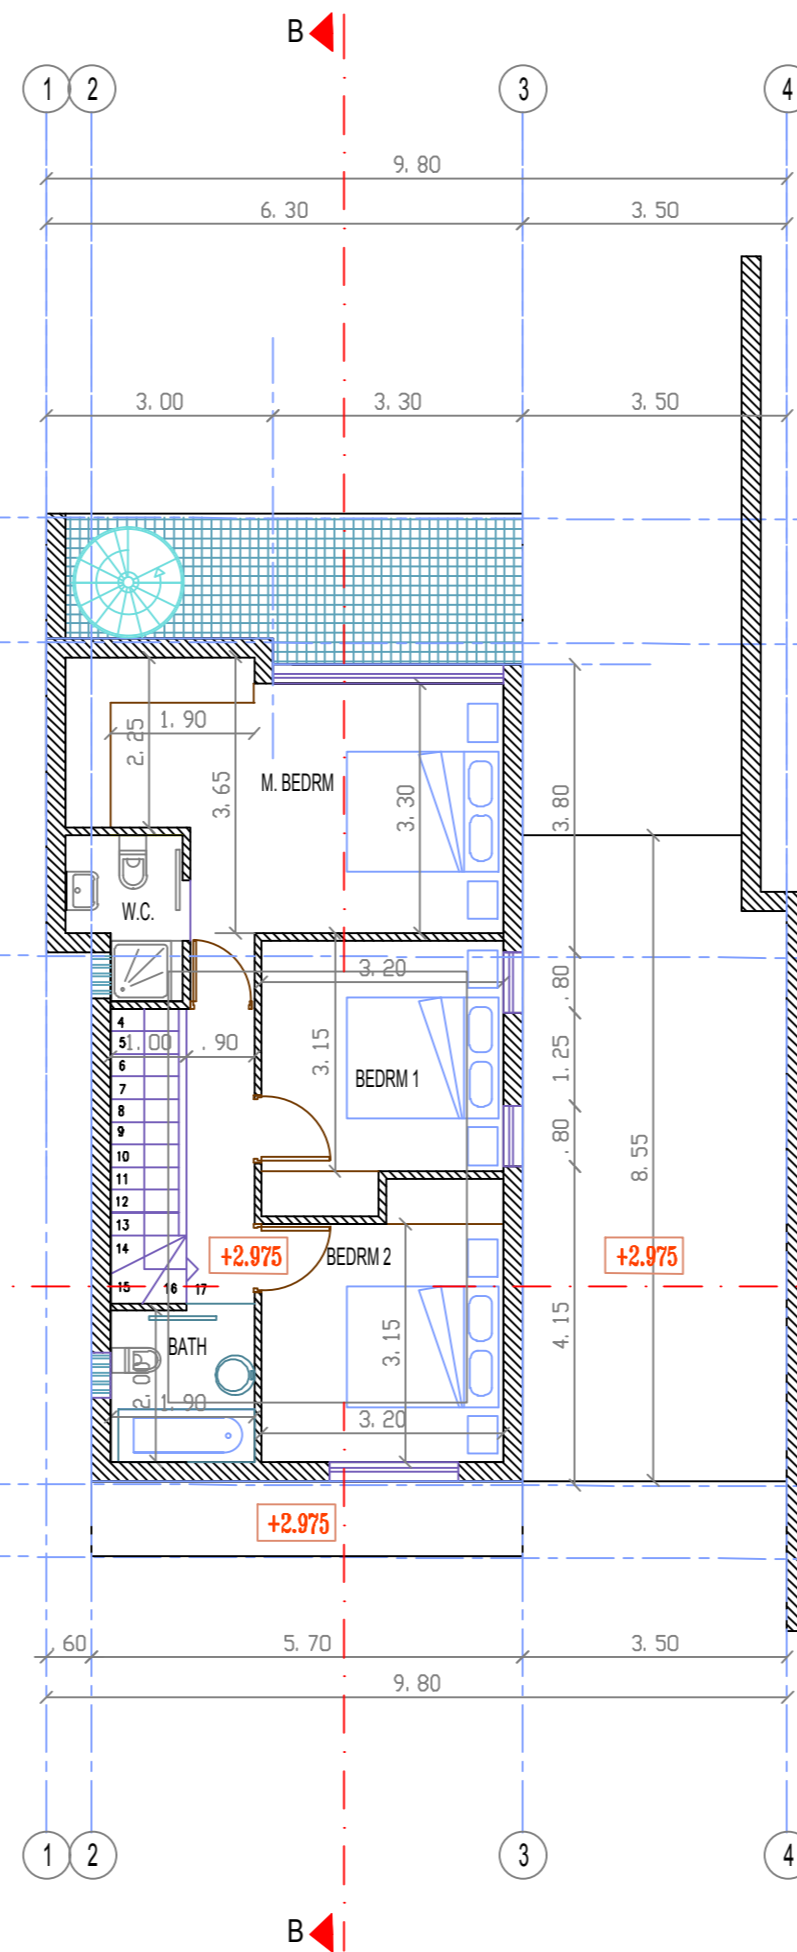

UPPER FLOOR PLAN

UPPER FLOOR AREA = 64.80 SQM  
 COV. VERANTA AREA = 11.20 SQM

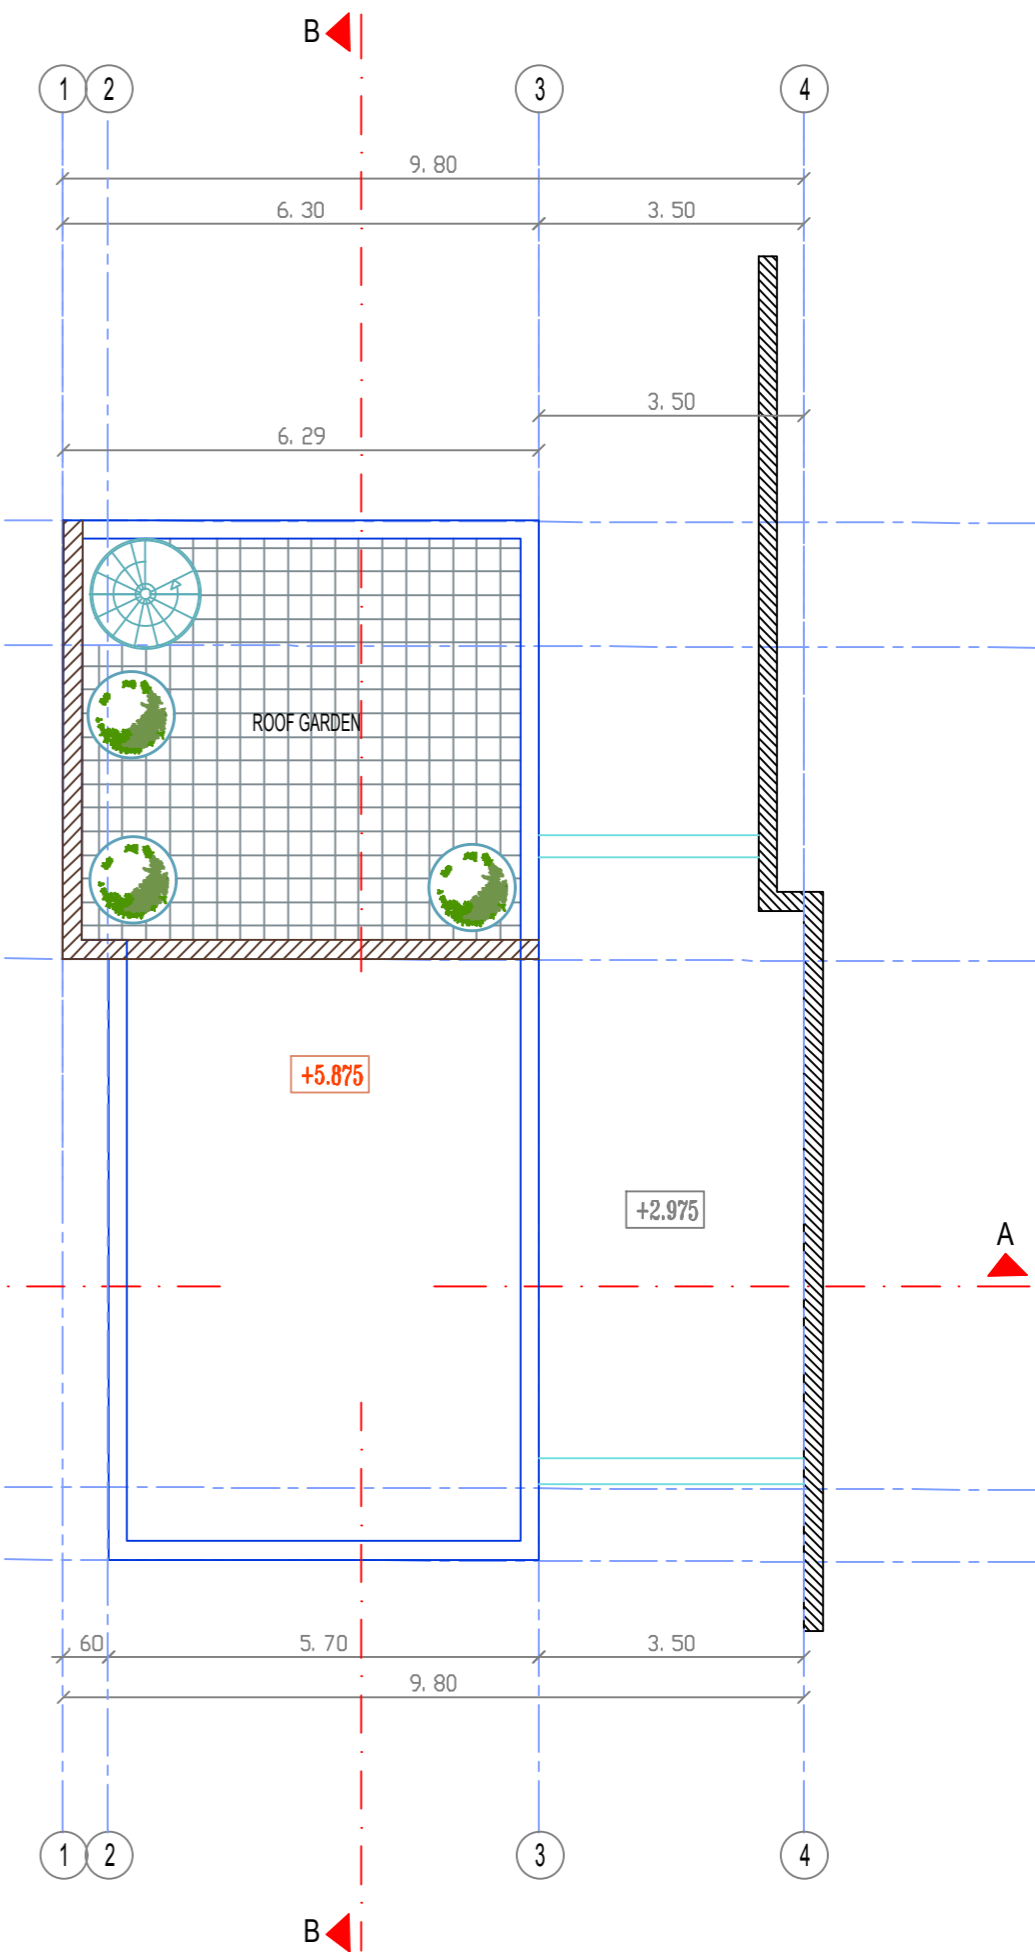

ROOF PLAN

ROOF GARDEN AREA = 36.90 SQM

JOB :	<b>MYRTOUS RESIDENCES</b> PAPHOS - CYPRUS	ARCHITECT:	YIANNOUKOU LAMBRIANIDOU JOANNA TEL. 26 - 222700 , MOB . 99577622
CLIENT:	<b>MYRTUS PROPERTIES LTD</b> PROJECT OF MEDOUSA DEVELOPERS	<b>TYPICAL PLANS - TYPE C (17-24)</b>	
SCALE :1:250		DATE : DEC' 2016	DWG NO.: A 5